


PRO ACCESS SYSTEMS Pro Access 116 Paul Street Elburn, IL 60119 (630) 426-0022		JOB NAME:	DATE:
DRAWN BY: IL	DATE: 7/19/2018	DRAWING NAME: MICRO 42,81	P.O. #:
SCALE:	CUSTOMER:		SIGNATURE:

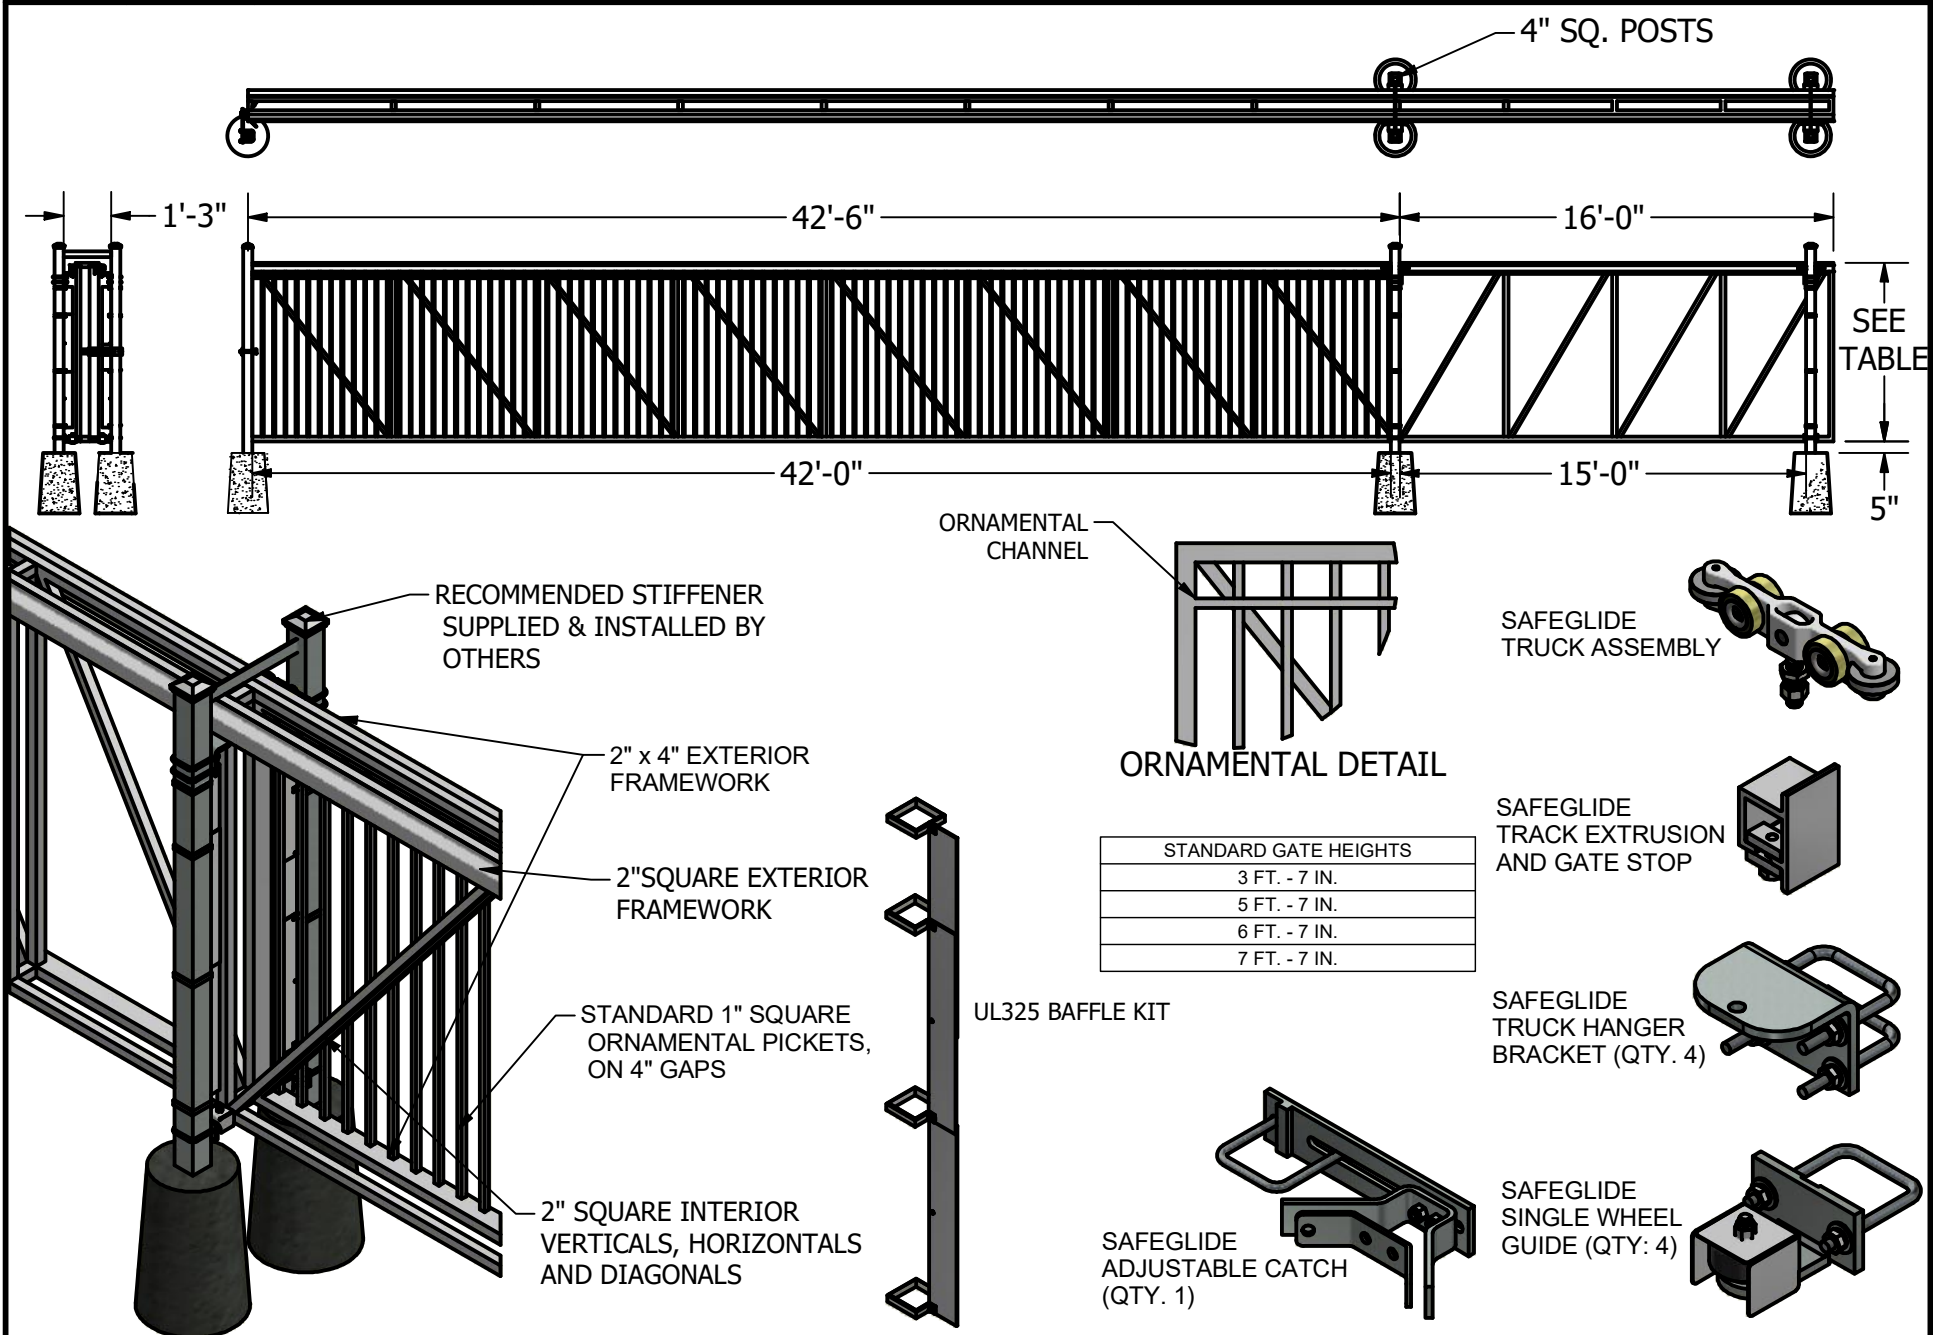

NOTE: GATES 10' HIGH AND UP ARE MANUFACTURED IN TWO PIECES AND REQUIRE FIELD ASSEMBLY. CONTACT PRO ACCESS FOR ADDITIONAL INFORMATION.