

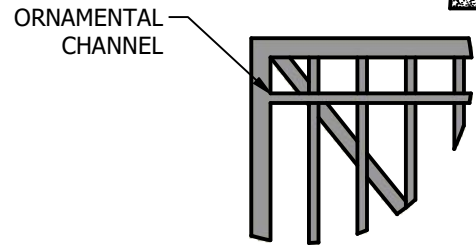
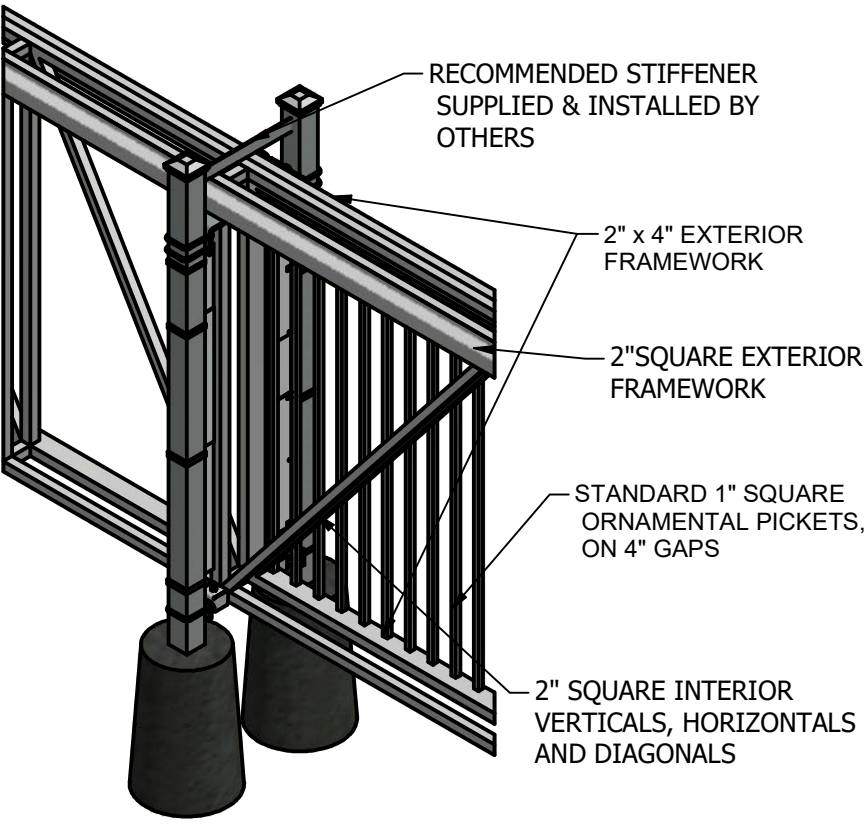


⚠ ALL ORNAMENTAL GATES SUPPLIED WITH UL325 COMPLIANT MESH NOT SHOWN FOR CLARITY.

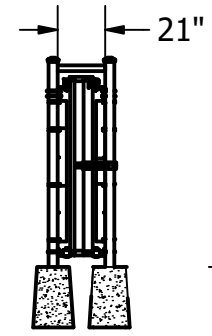

STANDARD GATE HEIGHTS	
3 FT. - 7 IN.	
5 FT. - 7 IN.	
6 FT. - 7 IN.	
7 FT. - 7 IN.	

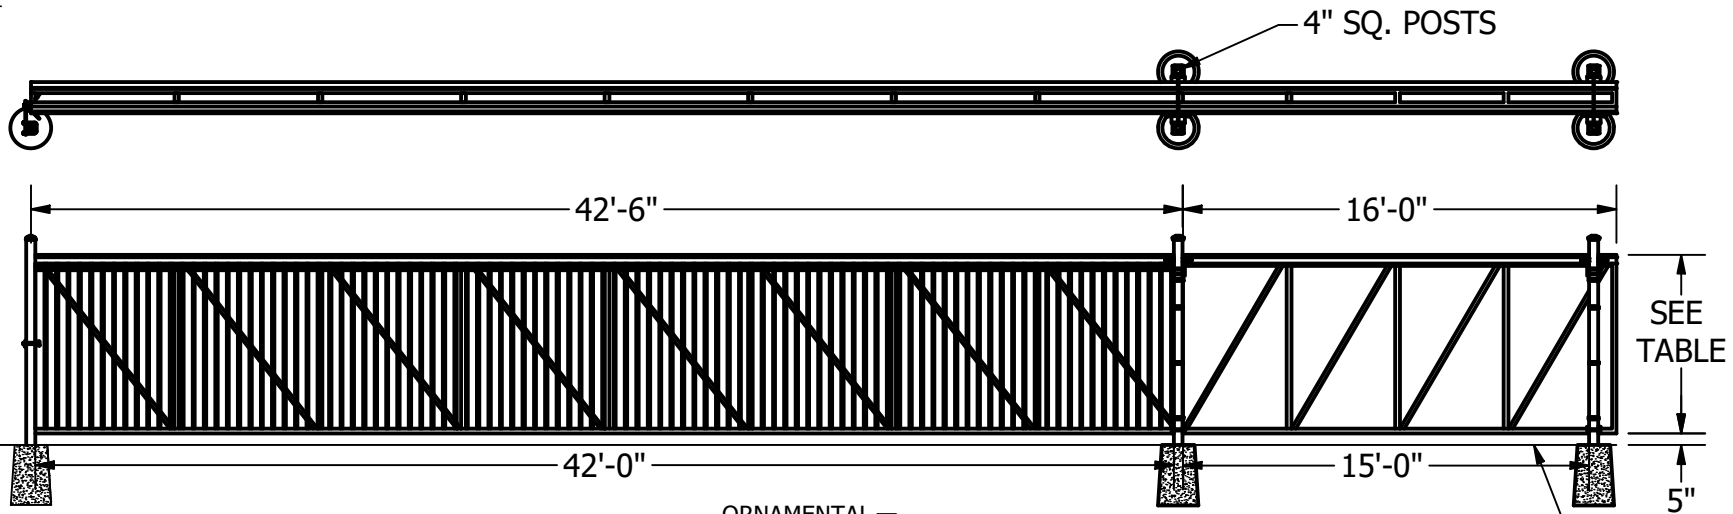