

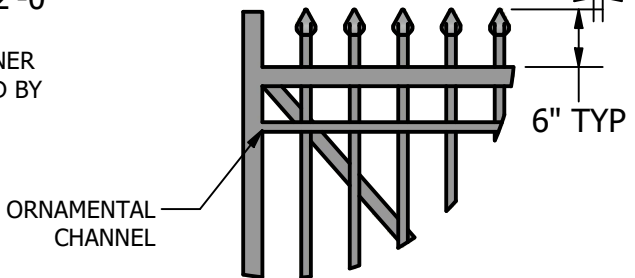


⚠ ALL ORNAMENTAL GATES SUPPLIED WITH UL325 COMPLIANT MESH NOT SHOWN FOR CLARITY.

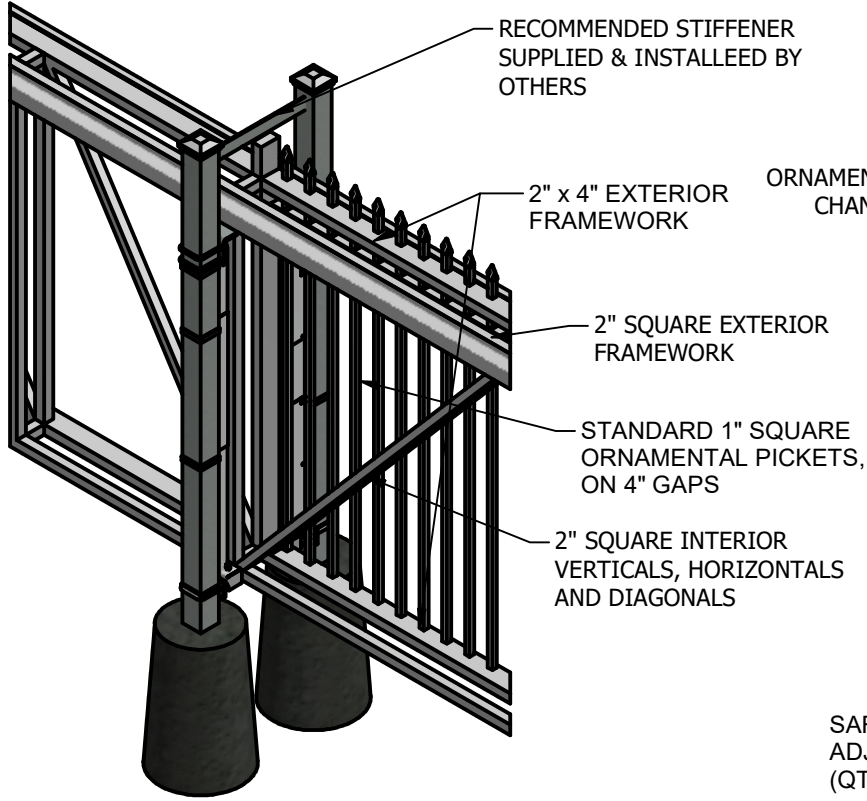

**ORNAMENTAL DETAIL**

STANDARD GATE HEIGHTS
3 FT. - 7 IN.
5 FT. - 7 IN.
6 FT. - 7 IN.
7 FT. - 7 IN.

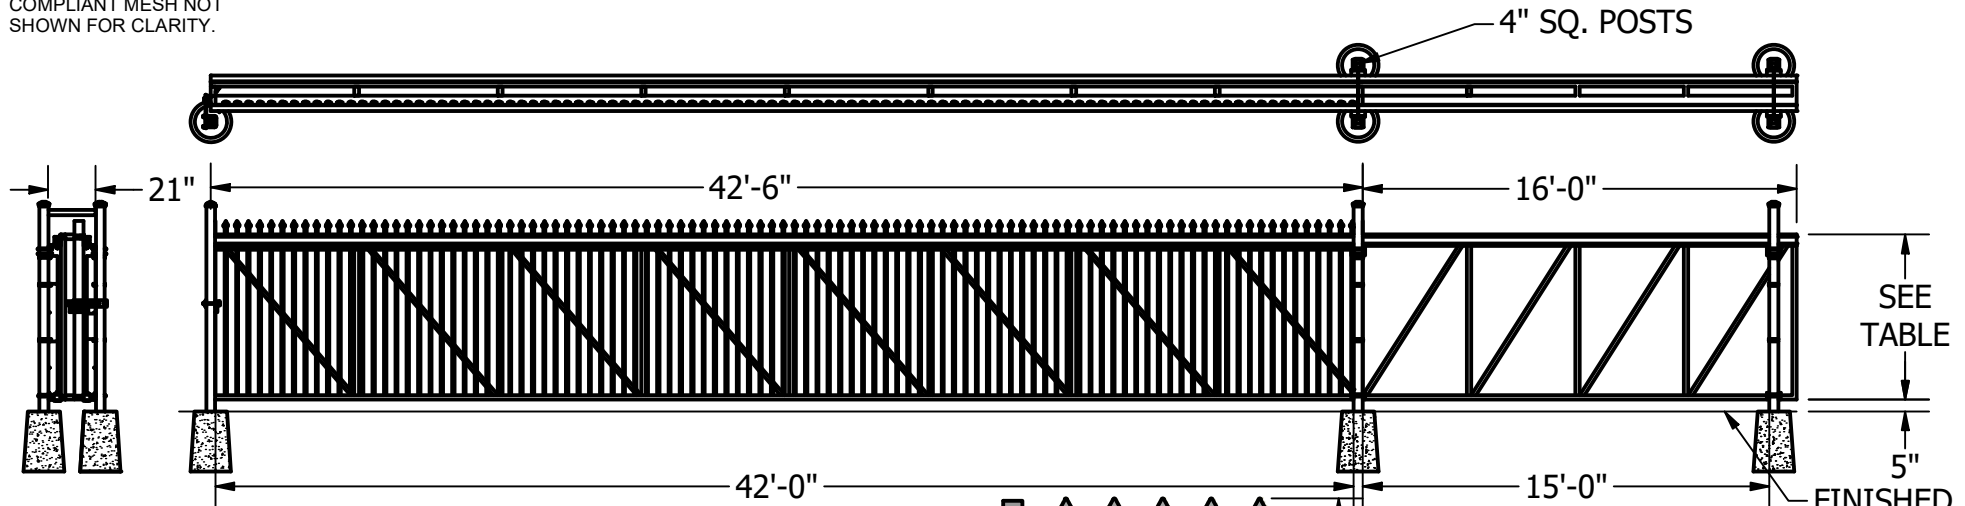